
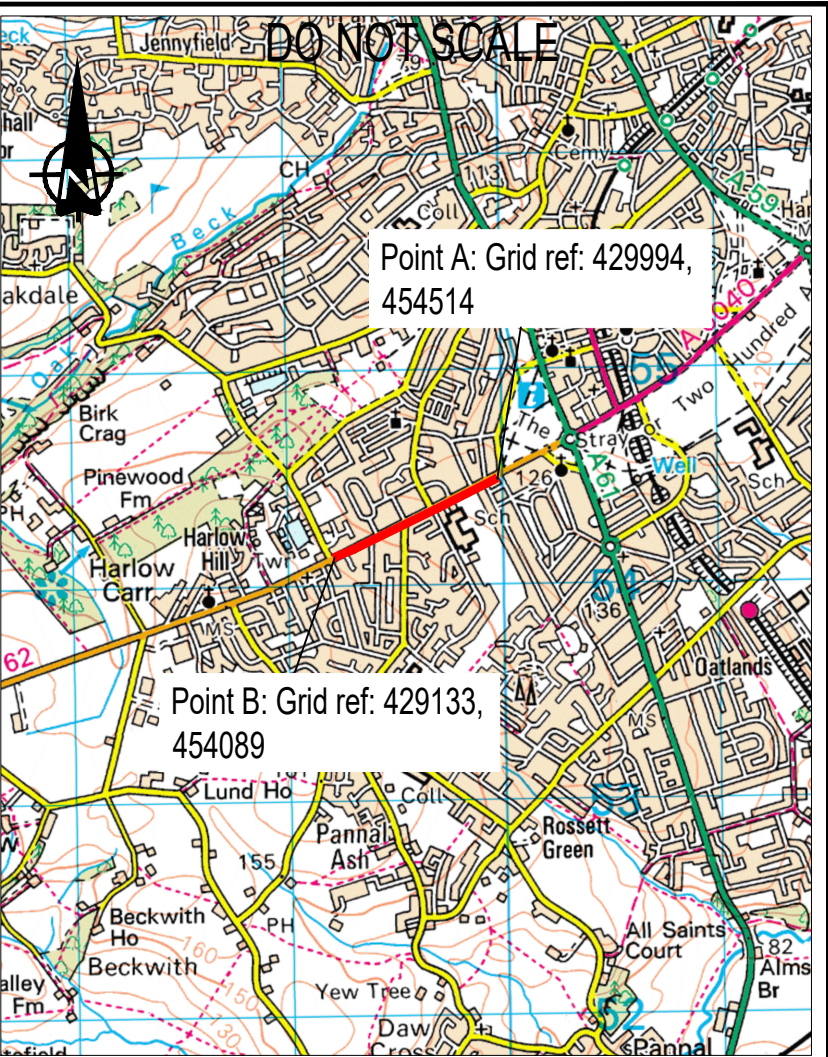


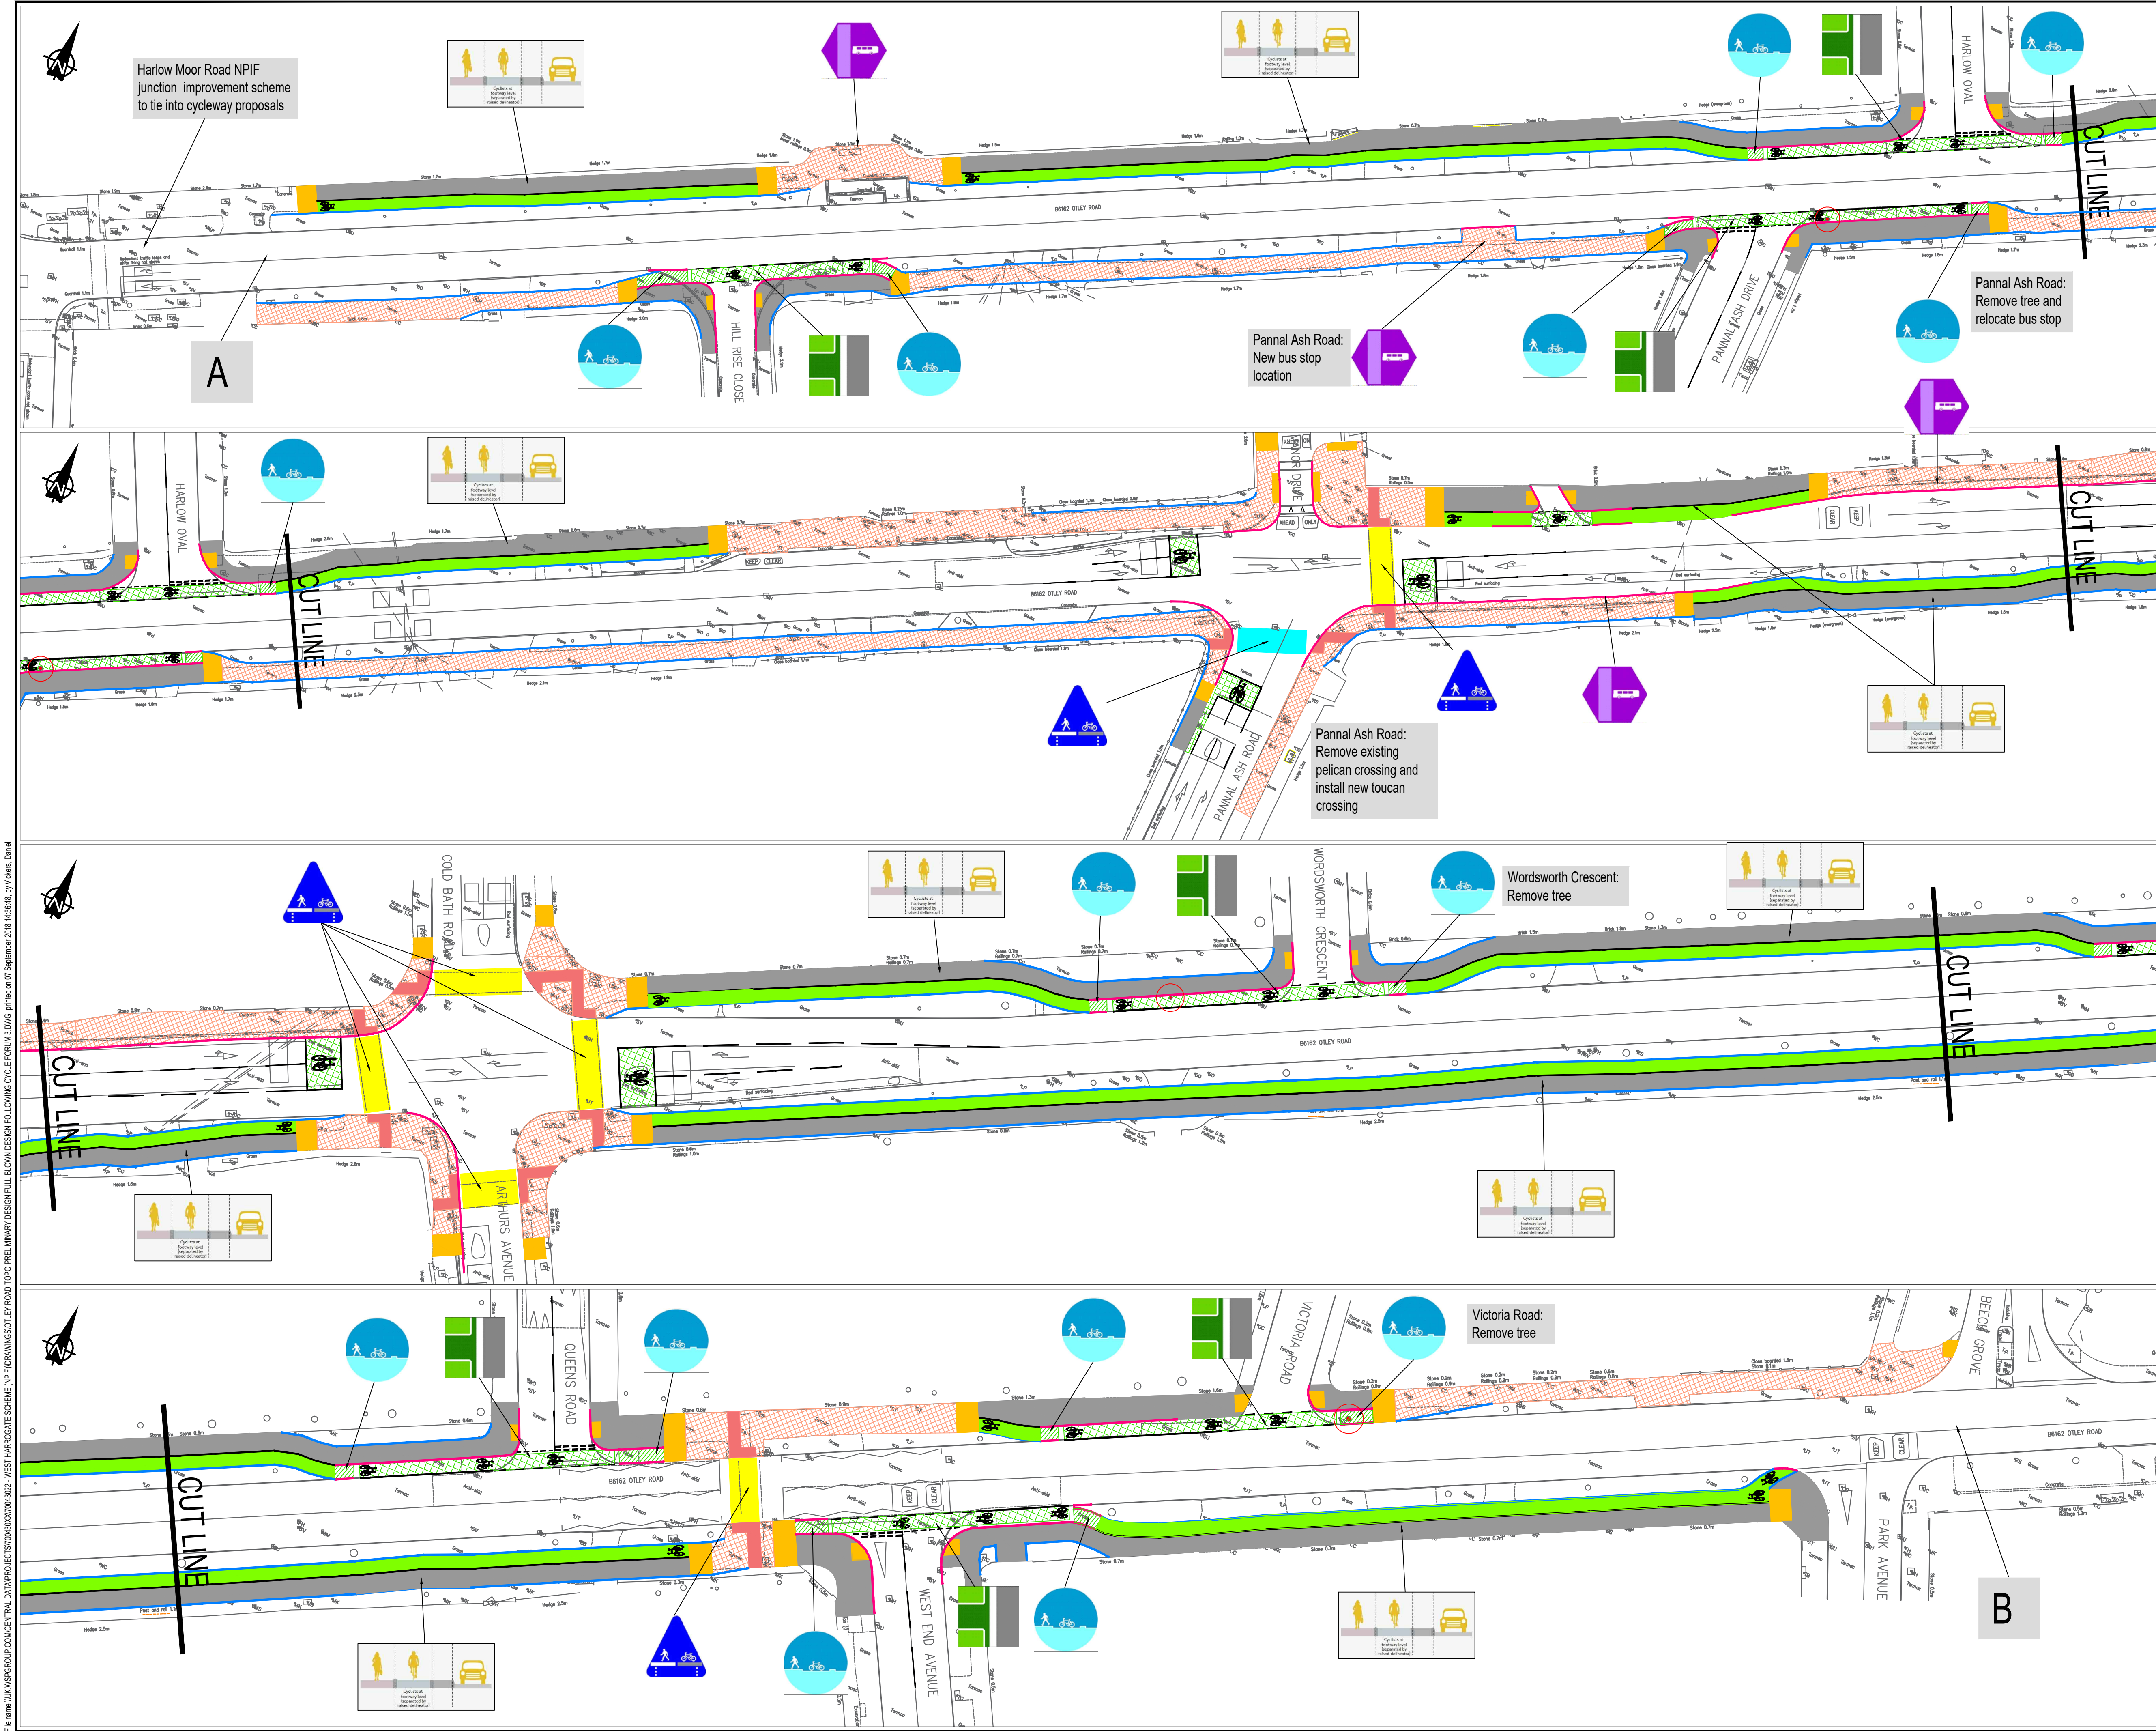

- KEY**
- Shared pedestrian/cycleway separated by raised delineation
 - Segregated cycle track
 - Shared use cycle/footway
 - Shared use bus stop
 - Upgrade pelican crossing to shared toucan crossing
 - New shared toucan crossing
 - Cycle Lane "bending in" at side road
 - Tactile block paving
 - Tactile block paving
 - Green high friction surfacing at designated cycle lanes on existing carriageway
 - Proposed road humps at side roads
 - New kerb lines
 - New edge of Cycleway/Footway
 - Tree to be removed

P01	01/01/1901	XXX	FIRST ISSUE	XXX	XXX
REV	DATE	BY	DESCRIPTION	CHK	APP
DRAWING STATUS: S0 - WORK IN PROGRESS					
DRAFT					
CLIENT:  North Yorkshire County Council					
SITE/PROJECT: AREA 6 - OTLEY ROAD CYCLE SCHEME					
TITLE: PRELIMINARY DESIGN					
SCALE @ A1: NTS		CHECKED: DM	APPROVED: DW		
PROJECT NO: 70043022		DESIGNED: DV	DRAWN: DV	DATE: 06/07/18	
DRAWING NO: 70043022-WSP-HGN-ORC-DR-CH-0001					REV: P01
© WSP UK Ltd					